

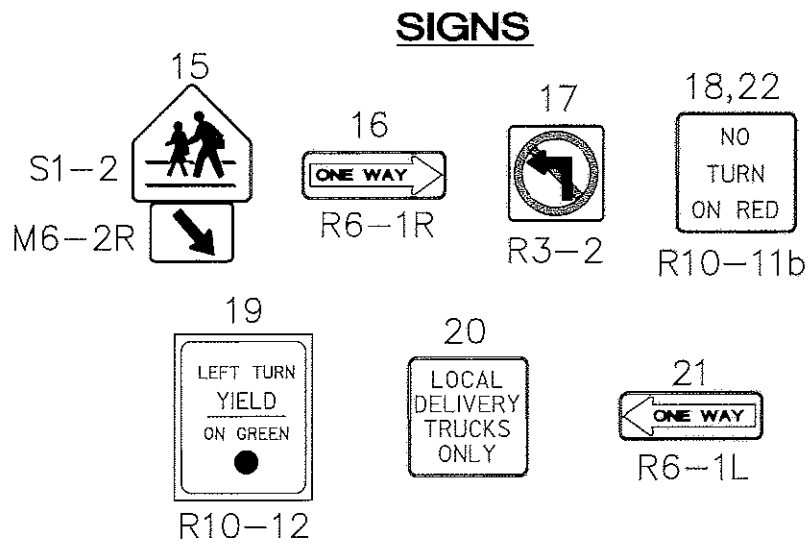


FHWA REGION NO	STATE	FED. AID PROJ. NO	SHEET NO.	TOTAL SHEETS
3	MD.	STPG-218-1(7)E	54	66

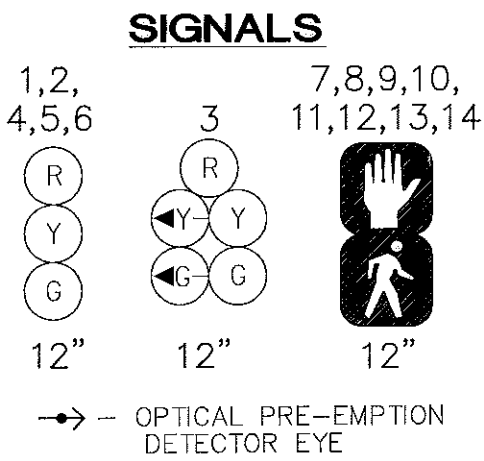

NOTE: ALL SIGNALS EXCEPT 7,8,9,12,13&14 AND ALL SIGNS ARE EXISTING.

NEMA PHASING

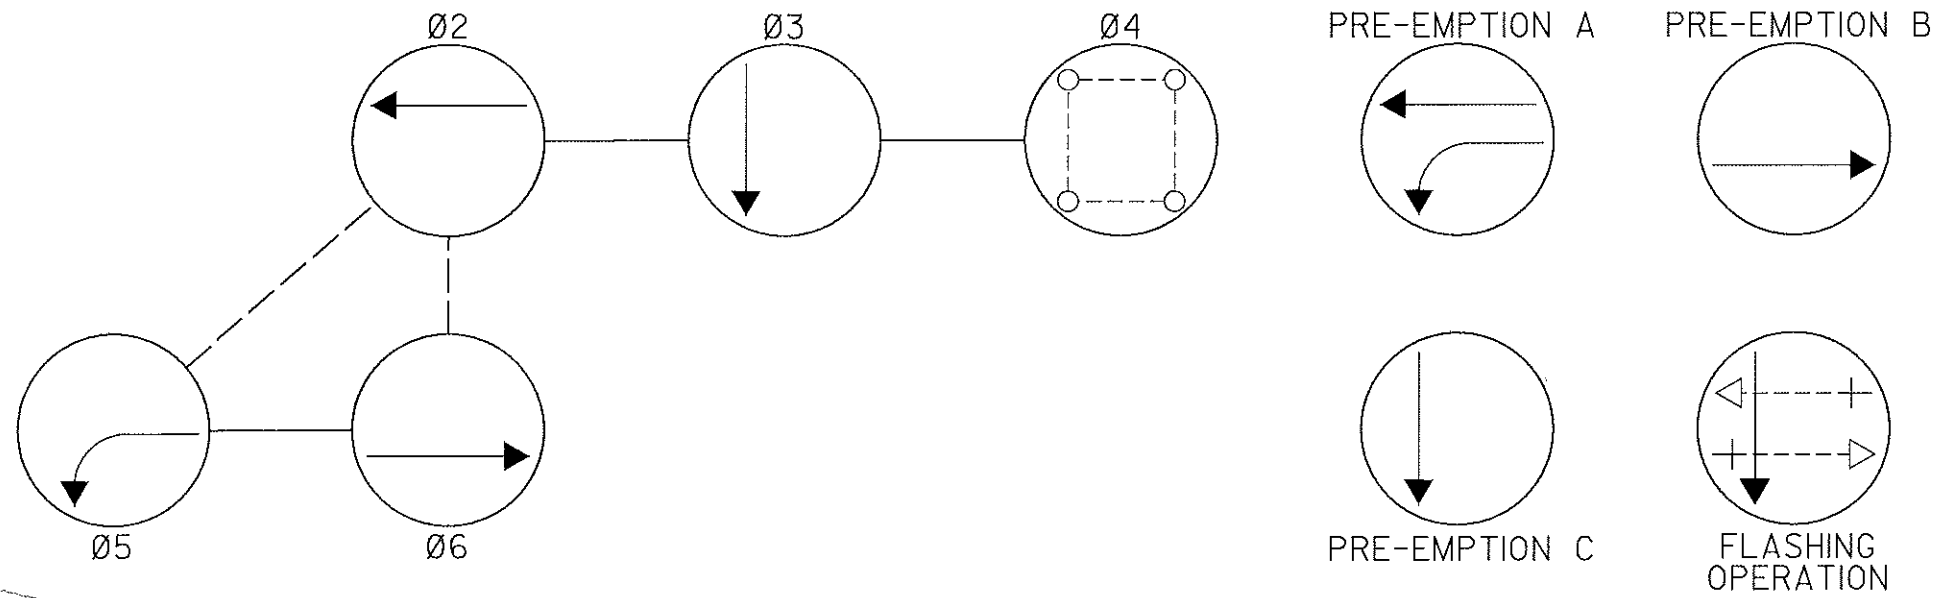


PHASING NOTES:



1. PHASES ASSOCIATED BY A SOLID LINE WILL NOT OPERATE CONCURRENTLY

2. PHASES ASSOCIATED BY A DASHED LINE WILL OPERATE CONCURRENTLY

STREET IS ASSUMED TO RUN IN WEST-DIRECTION.

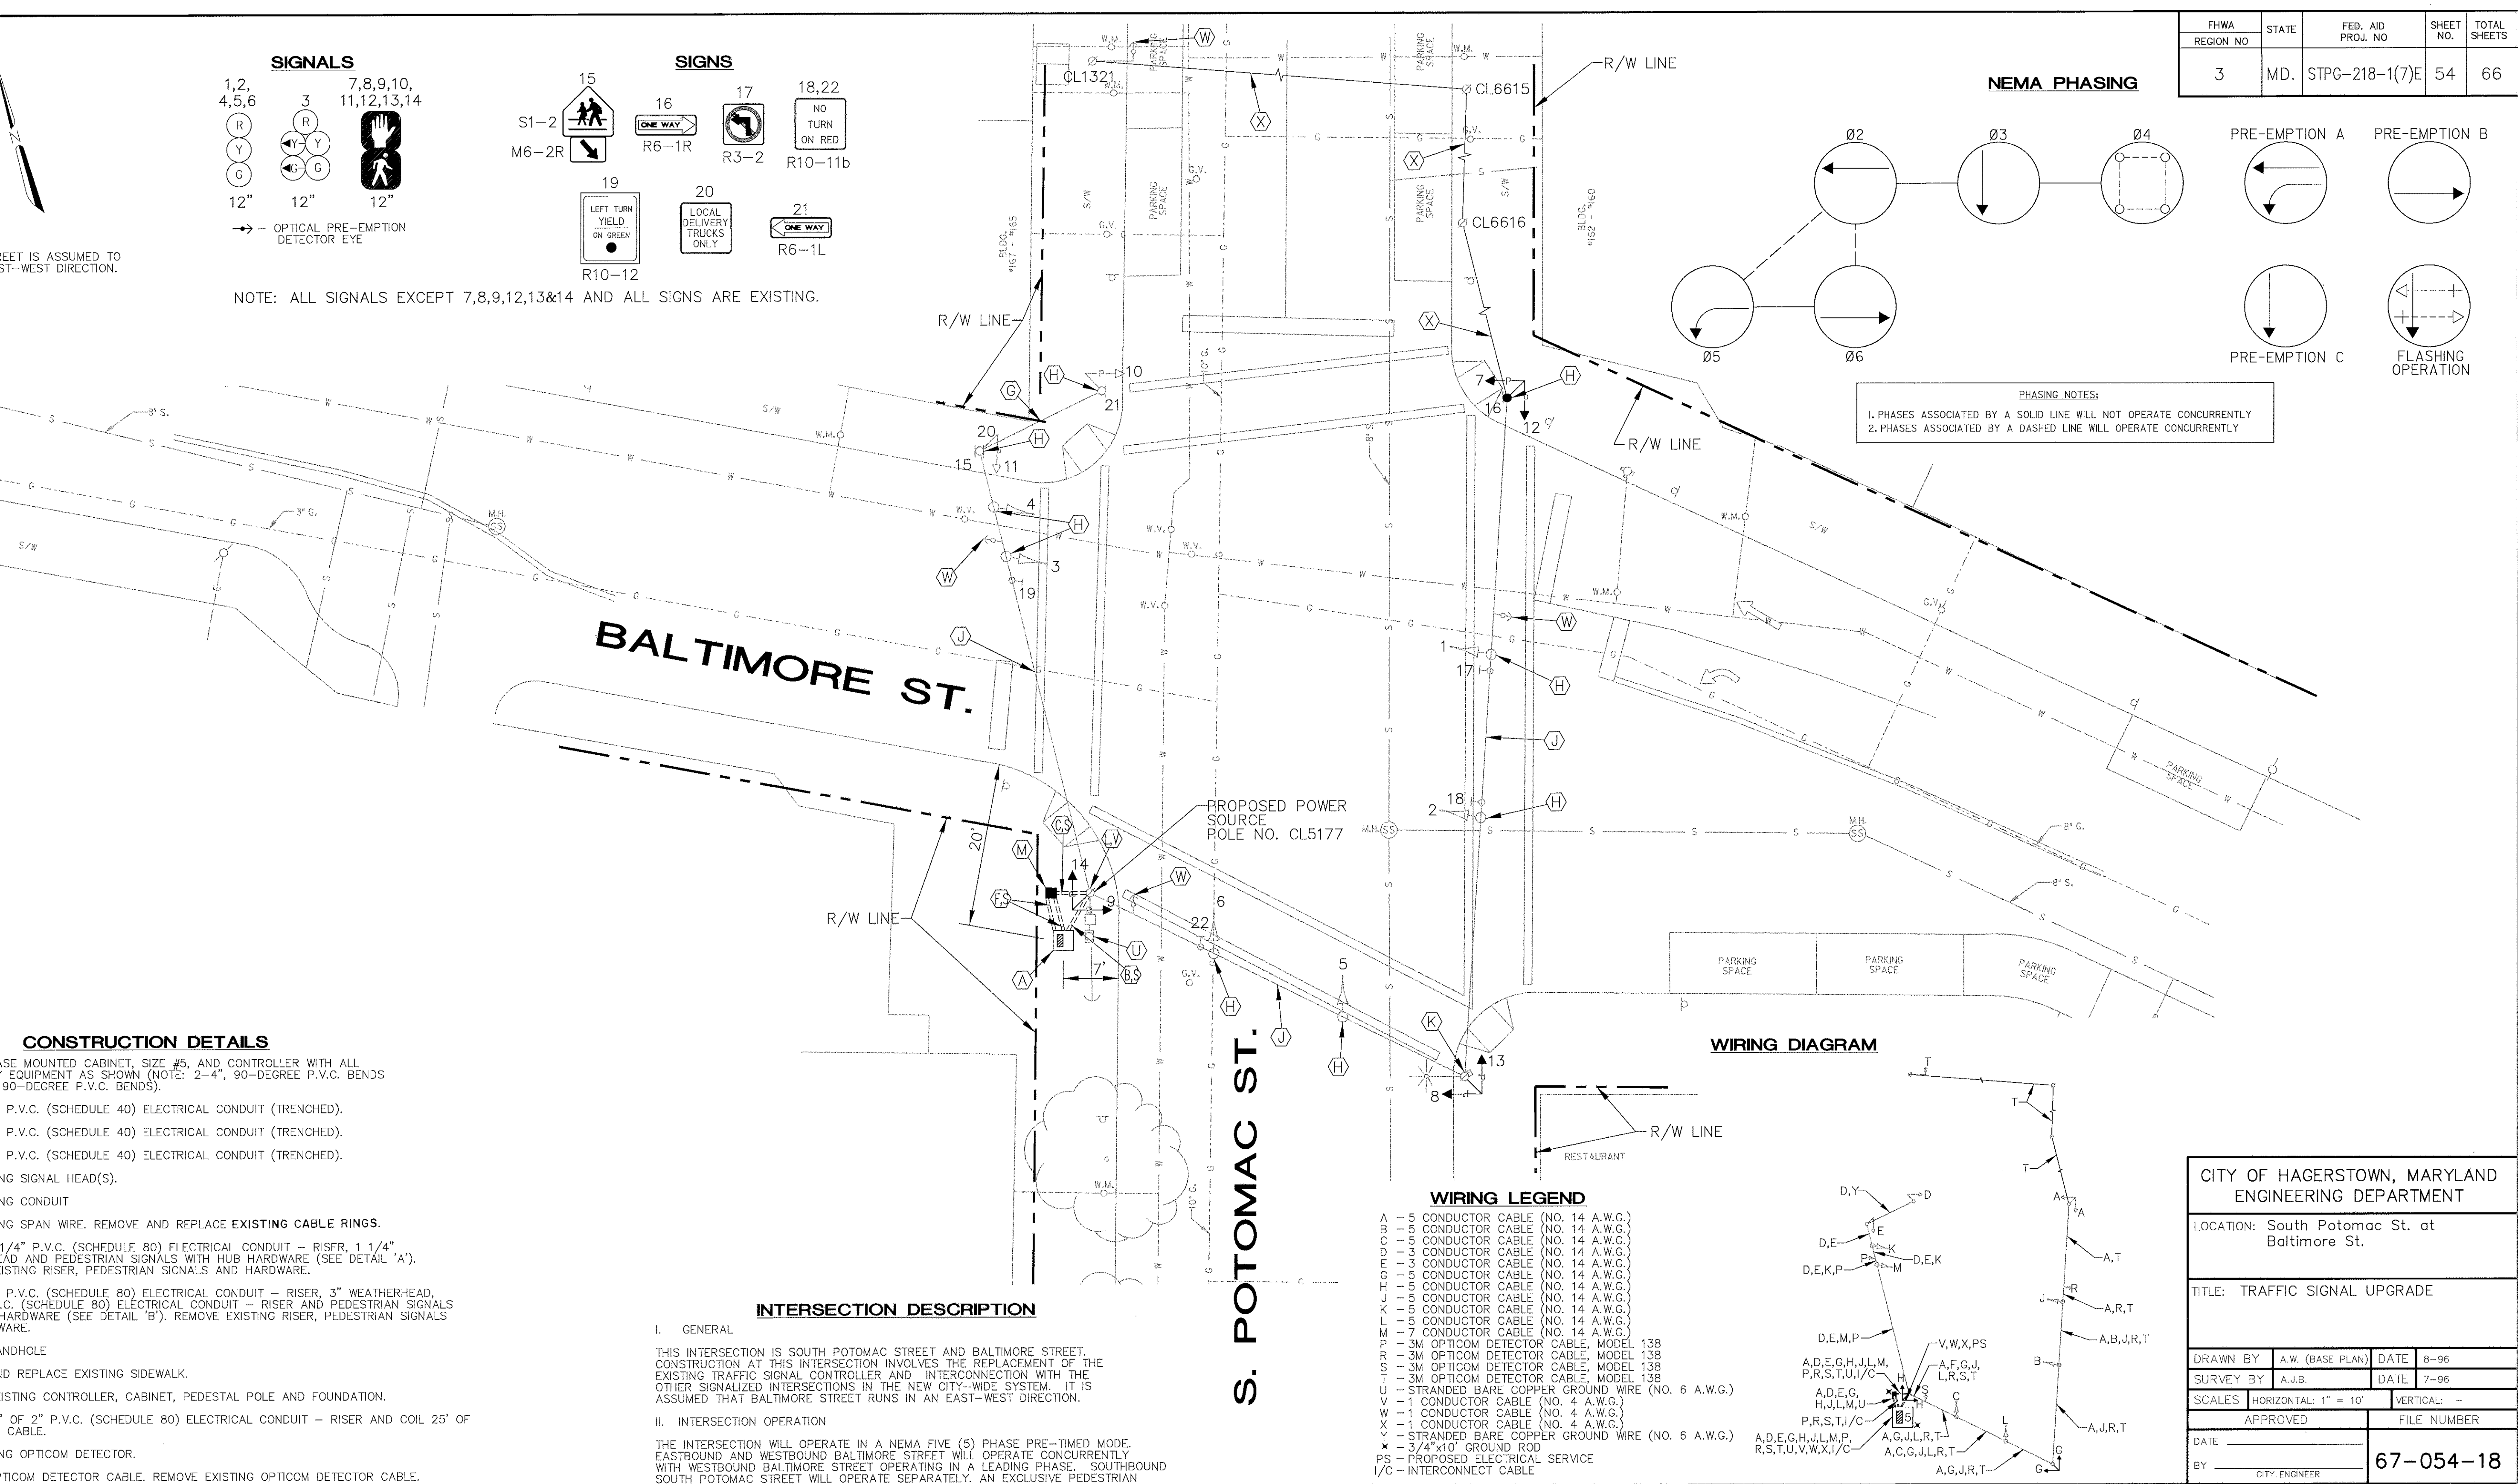

UTILITY LEGEND

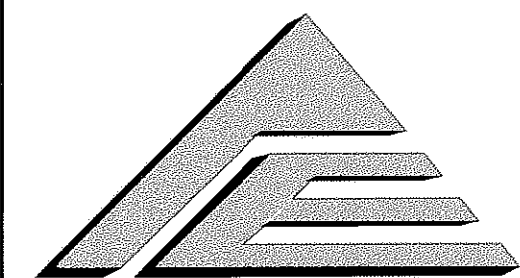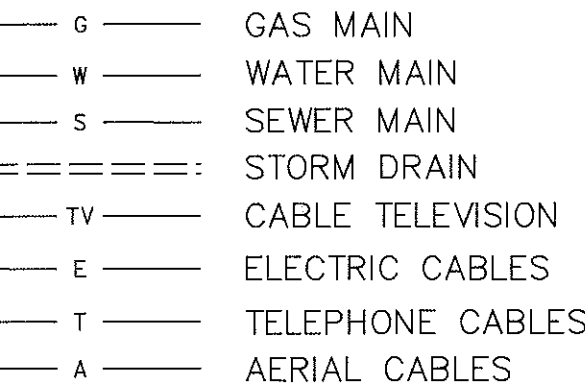

A/E GROUP, INC.

ENGINEERS • PLANNERS

181 E. Main Street

Westminster, Maryland 21158

A/E Job No. 96-317

REVISIONS	APPROVALS
	CHIEF, SIGNAL DESIGN SECTION
	ASST. DISTRICT ENGINEER, TRAFFIC
	CHIEF, TRAFFIC ENGINEERING DESIGN DIVISION
	DIRECTOR, OFFICE OF TRAFFIC & SAFETY

MDOT - STATE HIGHWAY ADMINISTRATION

Office of Traffic & Safety

TRAFFIC ENGINEERING DESIGN DIVISION

LOG MI. 21MSP002.01

DRAWN BY: T. COURVILLE

DES. BY: J. LAWRENCE

CHK. BY: _____

DATE: 05/30/97

SCALE: 1" = 10'

F.A.P. NO. STPG-218-1(7)E

S.H.A. NO. WA9535185

CITY NO. 07-243-322

TS / NO. **3716**

SHEET NO. 53 OF 66

CITY OF HAGERSTOWN, MARYLAND

ENGINEERING DEPARTMENT

LOCATION: South Potomac St. at Baltimore St.

TITLE: TRAFFIC SIGNAL UPGRADE

DRAWN BY: A.W. (BASE PLAN) DATE: 8-96

SURVEY BY: A.J.B. DATE: 7-96

SCALES: HORIZONTAL: 1" = 10' VERTICAL: -

APPROVED: _____ FILE NUMBER

DATE: _____

BY: _____ CITY ENGINEER

67-054-18